


TYPICAL DETAIL AT DIFFUSERS  
WITH CONCRETE CAP

OUTLINE OF TRENCH IS INDICATIVE ONLY. ACTUAL EXTENT OF TRENCH WILL DEPEND ON CONTRACTORS METHOD OF WORKING.

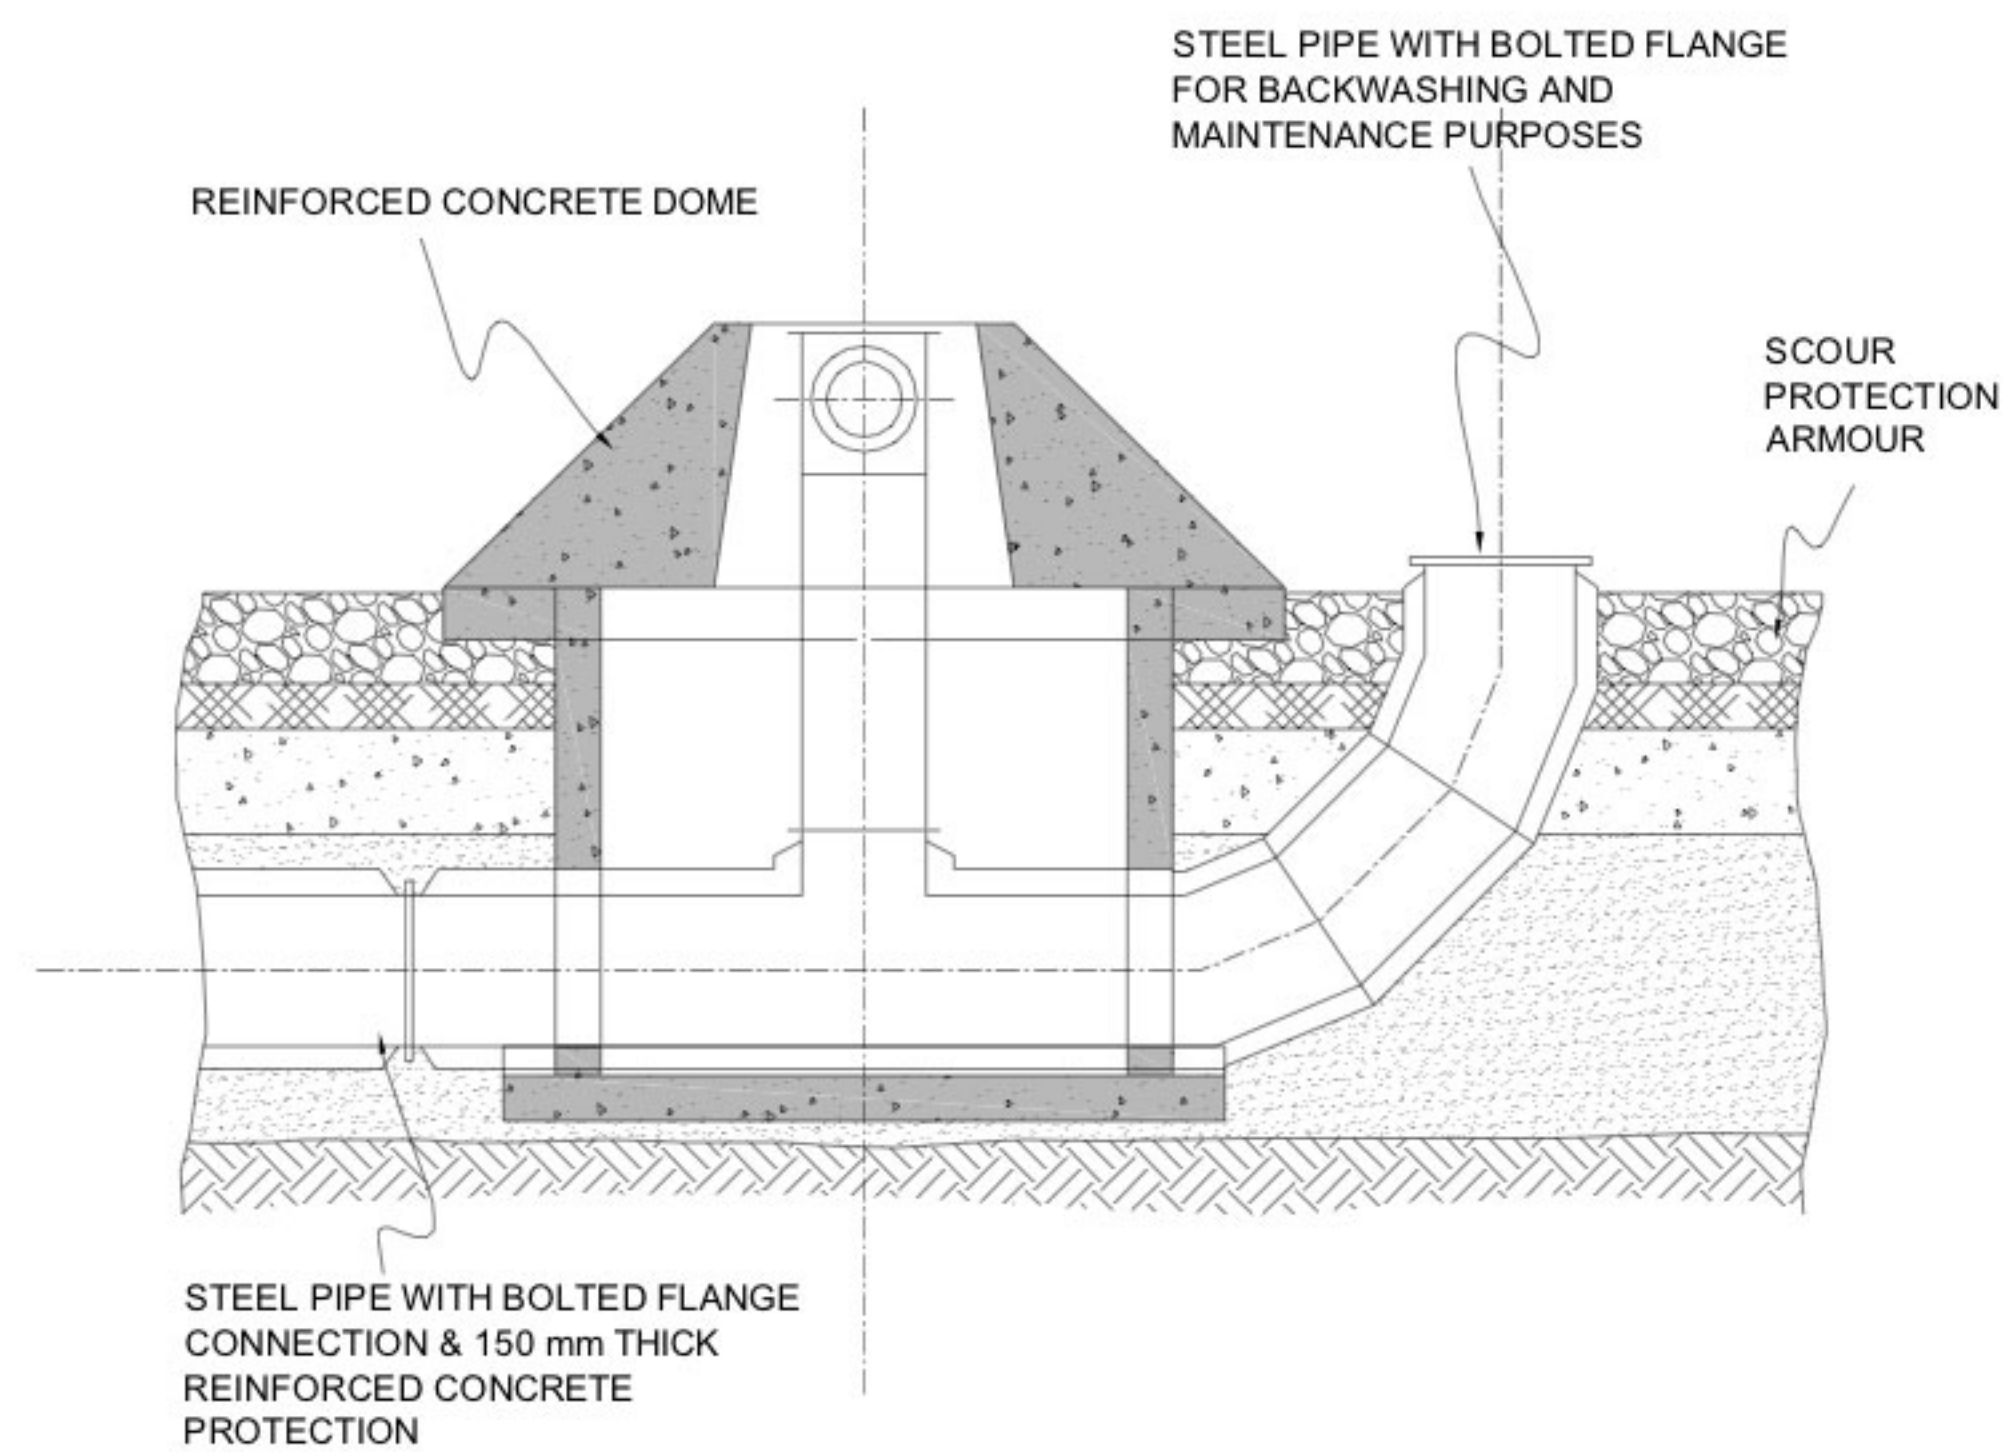

TYPICAL DETAIL AT DIFFUSERS  
WITH CONCRETE CAP

Classification Number  
C1.101.OFL.240.RD

Discipline	Location	Function	Acc. Code	Doc. Type
------------	----------	----------	-----------	-----------



Project Title  
Preesall Underground  
Gas Storage Facility

Mark	Date	Description
X03	29.07.2011	Titleblock
X02	16.02.2011	Titleblock
X01	18.04.2007	Initial Version

Drawing Issue Date	18.04.2007
Drawn By	QA
Designed By	QA
File Name:	K:\archdata\drawings\1095\c.01121.002
Approved by	TJM Date: 18.04.2007
Approved by	TJM Date: 16.02.2011
Approved by	Date:
Vendor Name	-
Vendor Drawing No.	-
Drawing Scale	1:50 @ A1 1:100 @ A3
Previous Old Drawing Number	1095-1010

Drawing Title  
Concrete  
Diffuser

Figure  
1.10  
1 of 1

Design Firm  
**MDM**  
McMahon Design & Management Ltd.  
- Consulting Engineers - Project Managers -  
15 The Scepter Building, Chester Rd., Dublin 3  
Tel: +353-1-4526000 Fax: +353-1-4526000  
Email: info@mdm.ie