


See Figure 1.3 (Sheet 9 of 10)

Continued On Section O

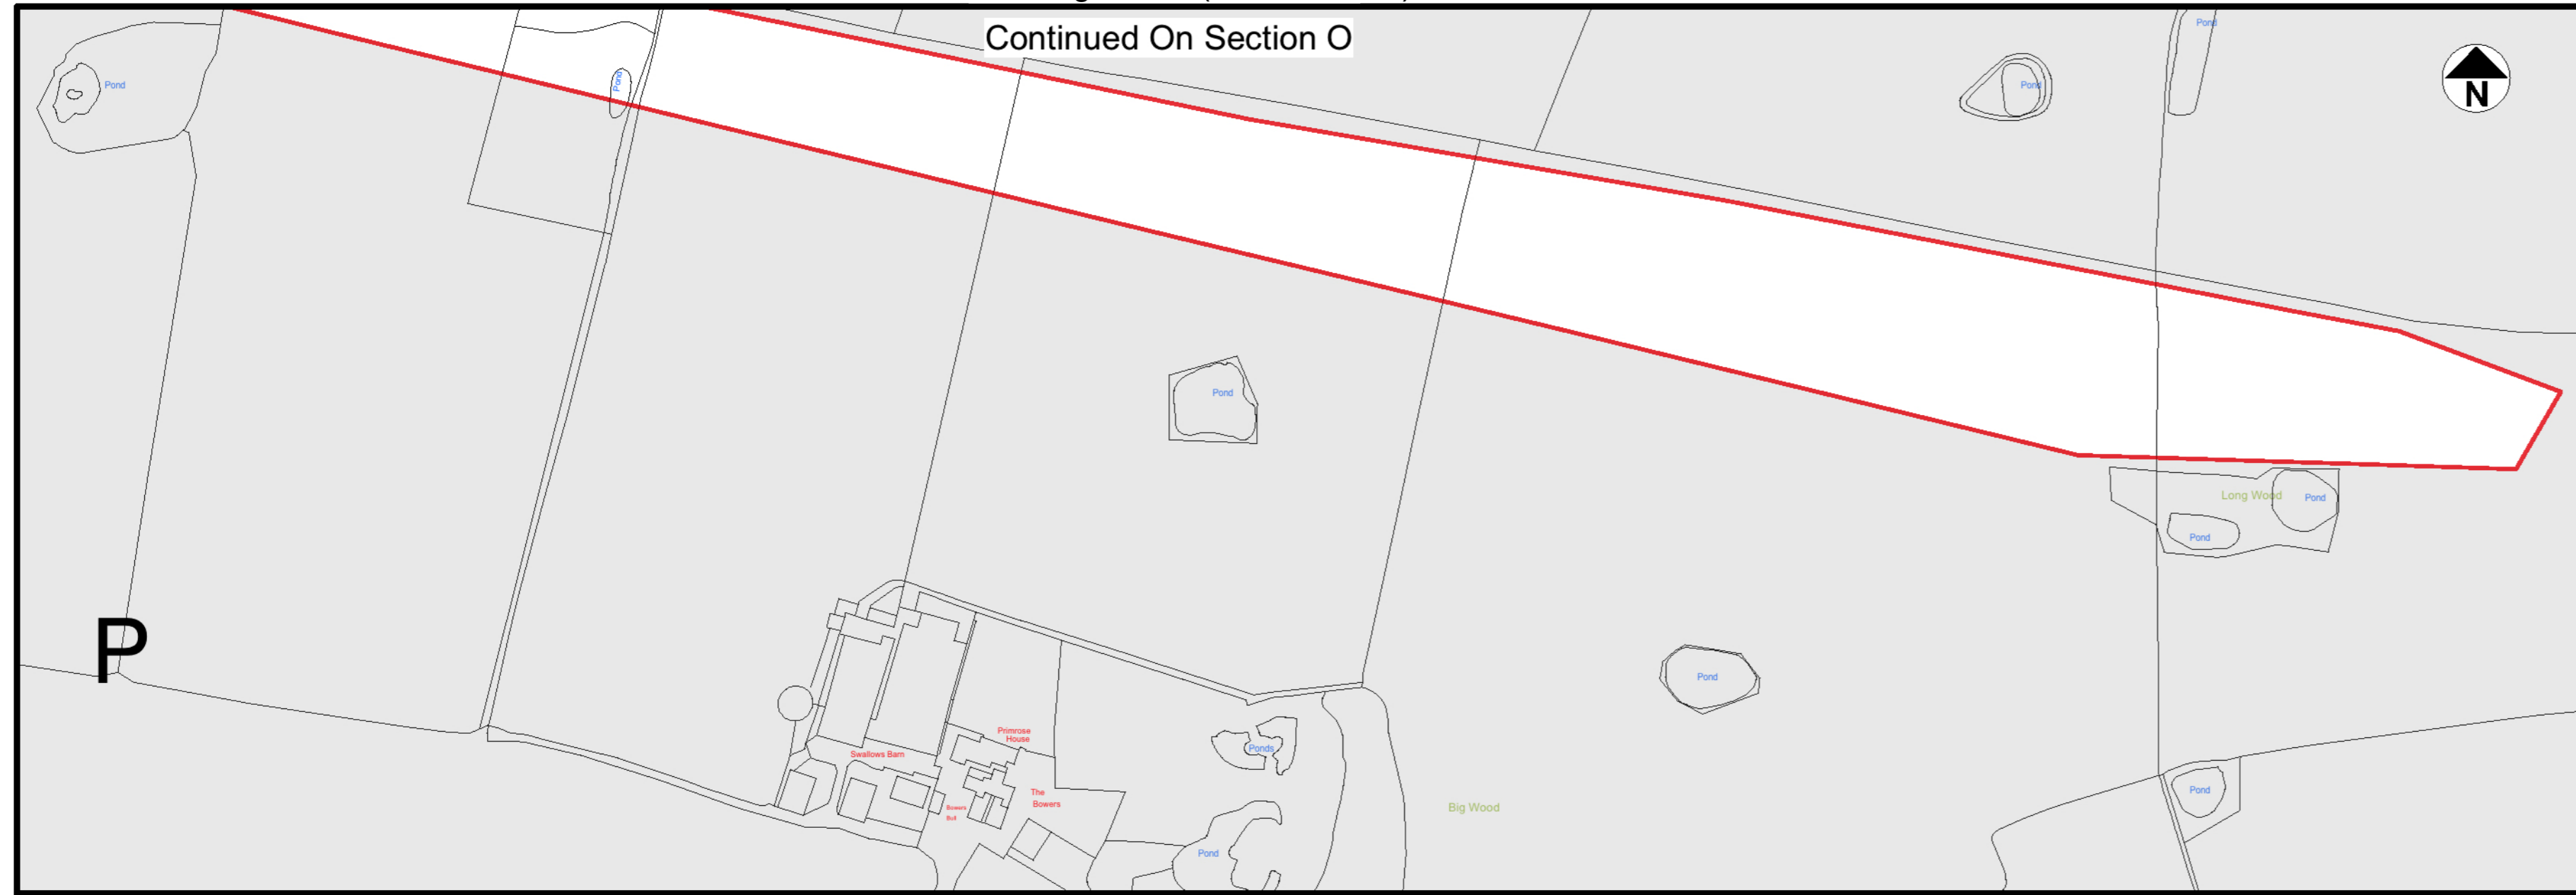

Project Number

Maps reproduced from Ordnance Survey material with the permission of Ordnance Survey on behalf of the Controller of Her Majesty's Stationary Office © Crown copyright. Unauthorised reproduction infringes Crown copyright and may lead to prosecution or civil proceedings. All rights reserved. Reference Number 100050350

Legend

Application Boundary

B	Oct 2011	Notes added	B.G/S.
A	July 2011	Minor amendments to the Application Boundary following public consultations	B.G/S.

Rev.	Date		Approved
------	------	--	----------



Halite Energy Group Limited
 Unit 5 St. George's Court
 St. George's Park
 Kirkham PR4 2EF Tel. No. 01772 672244

Project Name **Preesall Underground Gas Storage Facility**

Drawing Title
Regulation [5(2)(o)] Application Boundary Sheet 10 of 10

Scale	1 : 2,500 @ A1	Date	Feb. 03, 2011	Drawn	G. G.	Approved	B. G.
-------	----------------	------	---------------	-------	-------	----------	-------

Figure	1.3	Rev.	B
--------	-----	------	---

This drawing and the information contained thereon is the property of Halite Energy Group Limited and is lent on condition that it will not be disclosed, directly or indirectly nor used for any purpose other than that which is specifically furnished.